


Septische Put 1500 l

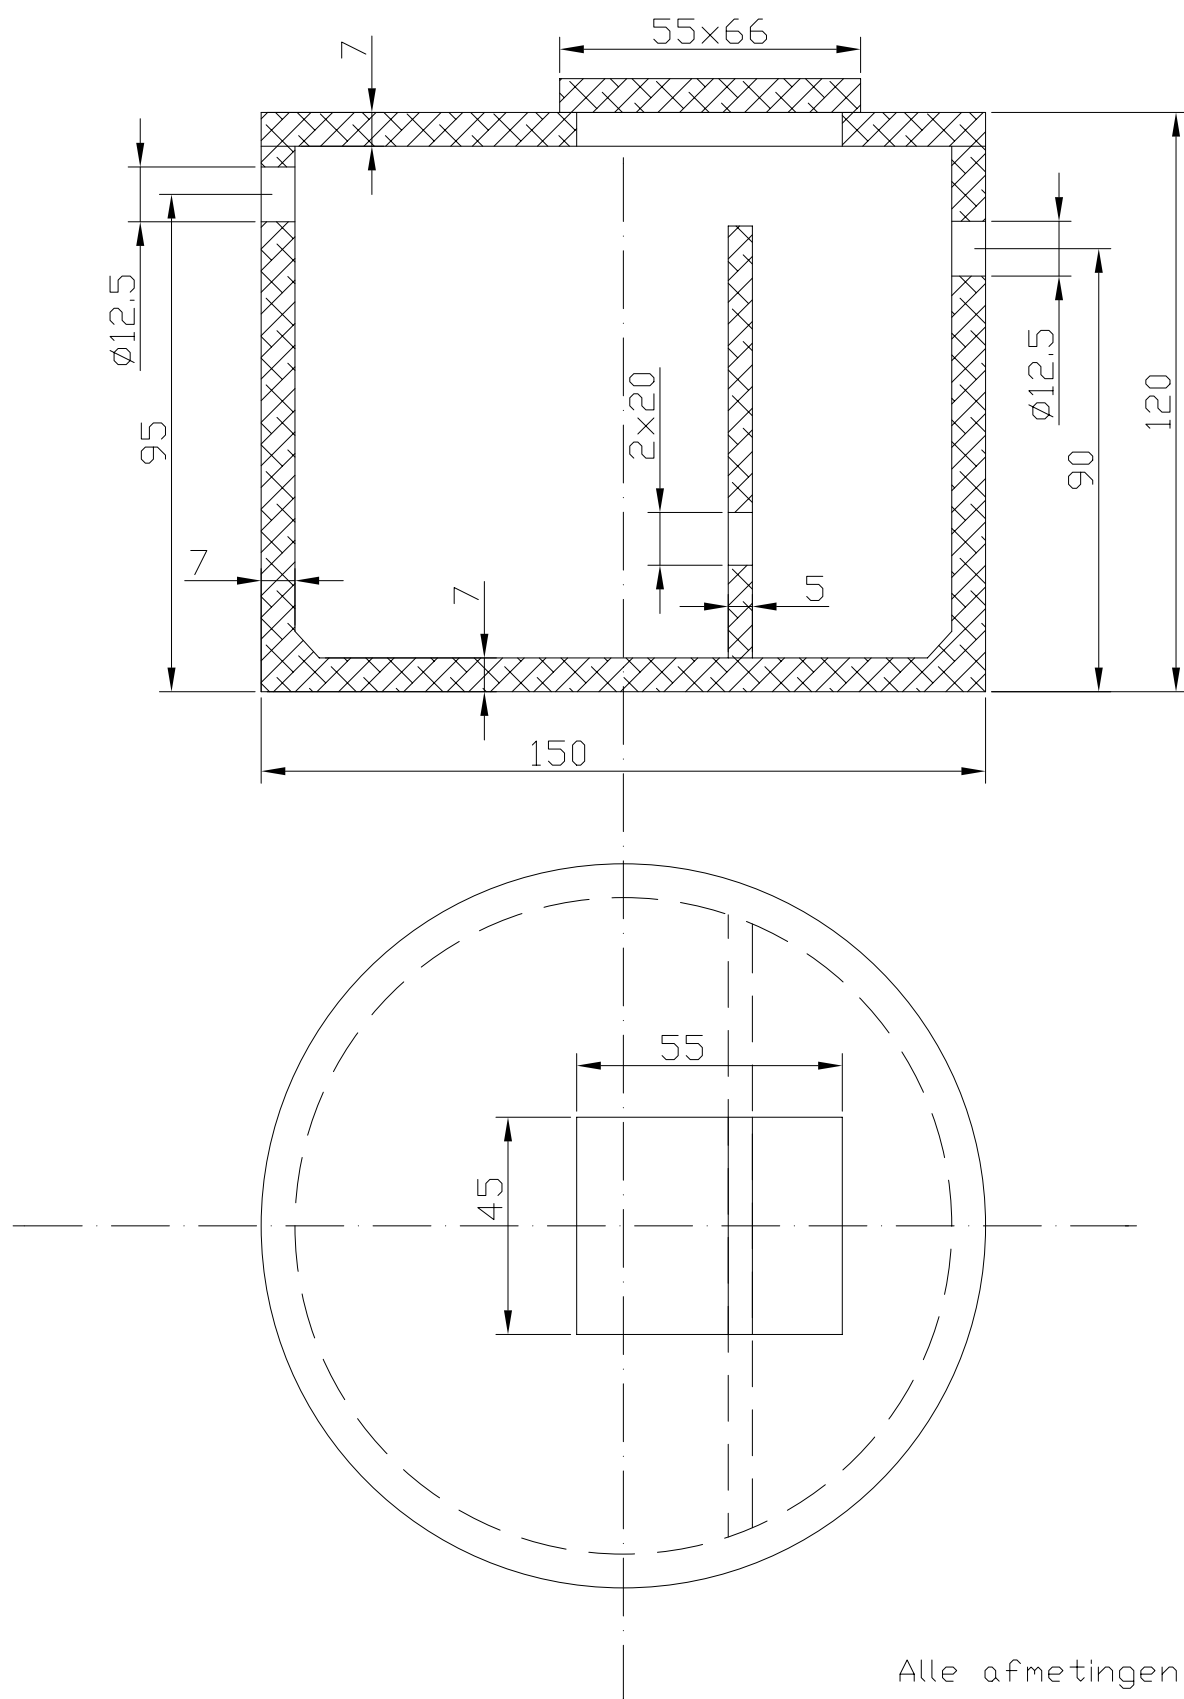


Alle afmetingen in cm

Dostmeetstraat 100
8680 Koekelare
Tel :051/588065
Fax :051/580196
www.willaert-bouw.be

Septische put 1500l
4 pers
Gewicht :1450 kg



Septische Put 2000 l

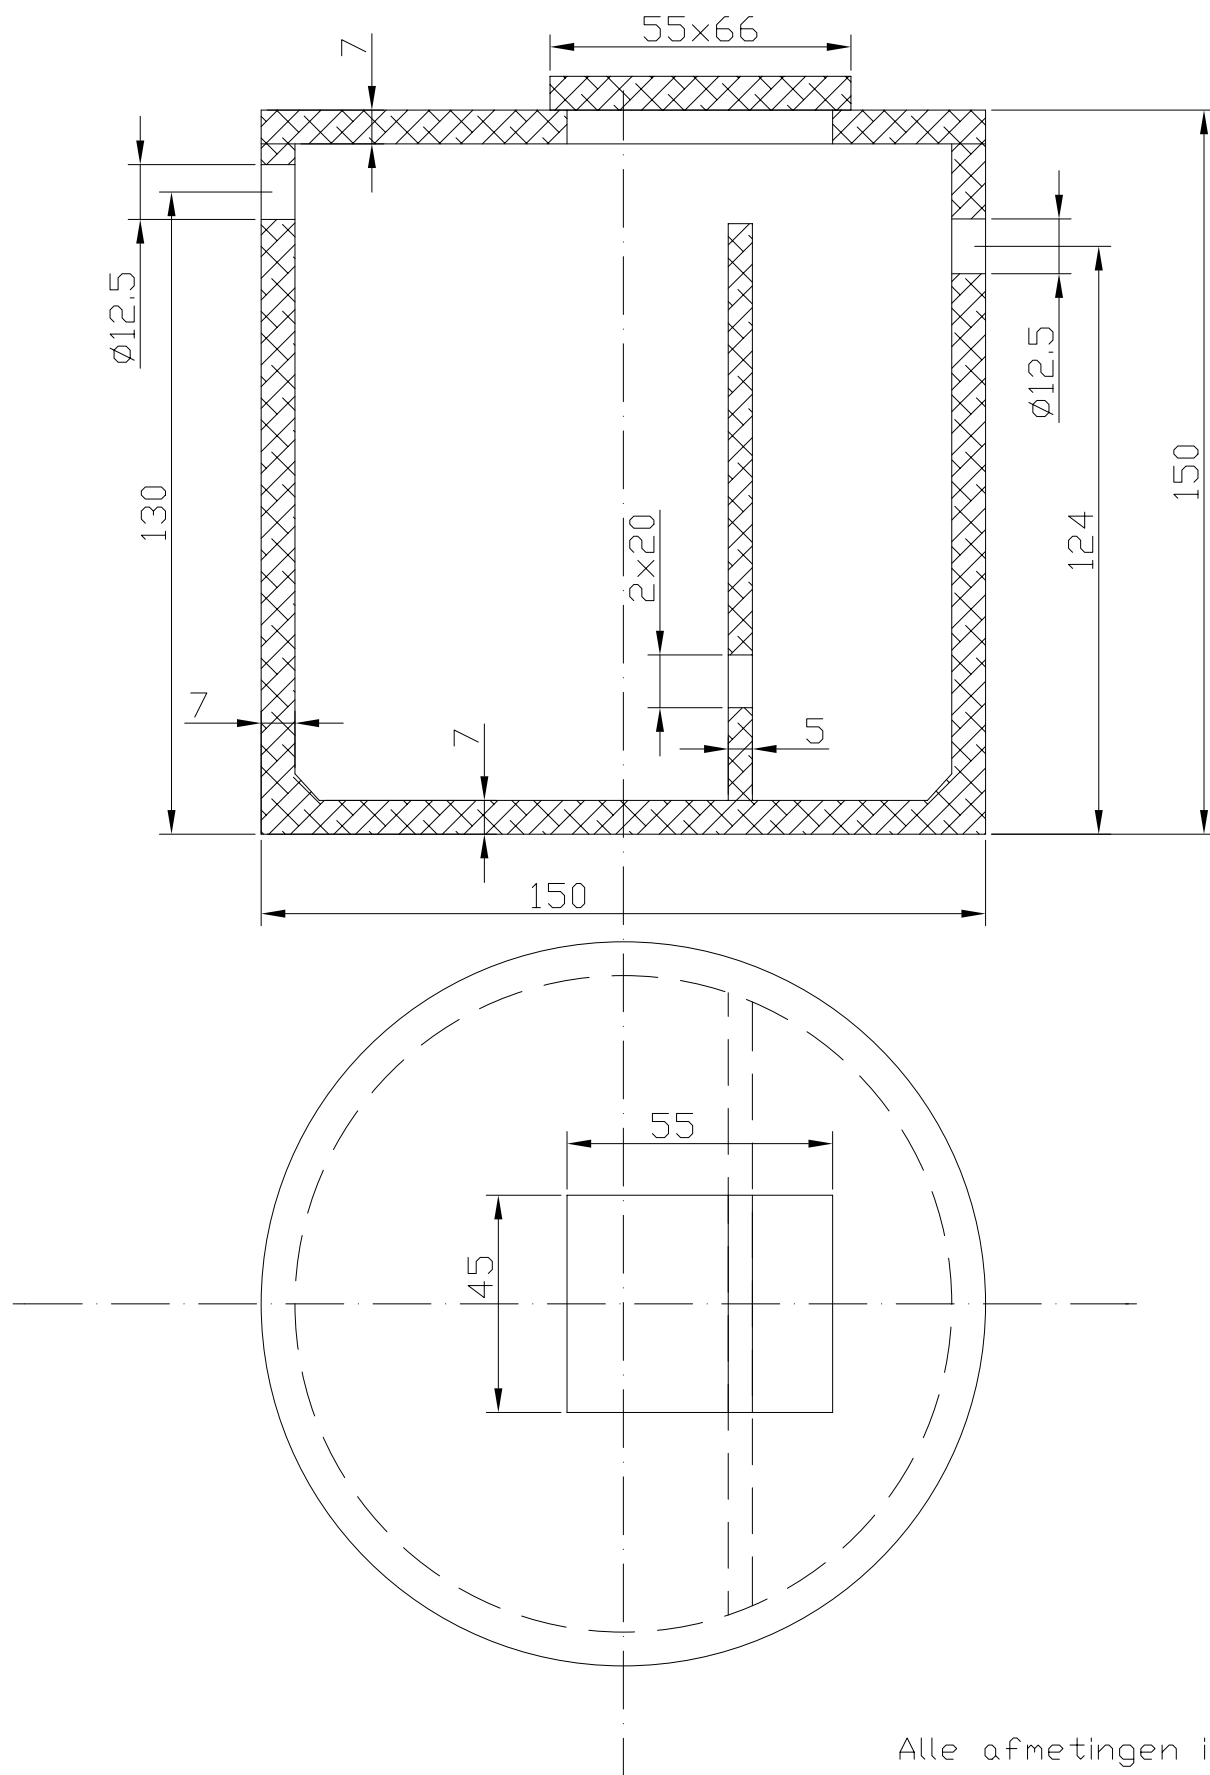


Alle afmetingen in cm

Dostmeetstraat 100
8680 Koekelare
Tel :051/588065
Fax :051/580196
www.willaert-bouw.be

Septische put 2000 l
6 pers
Gewicht :1720 kg



Septische put - 2500 l

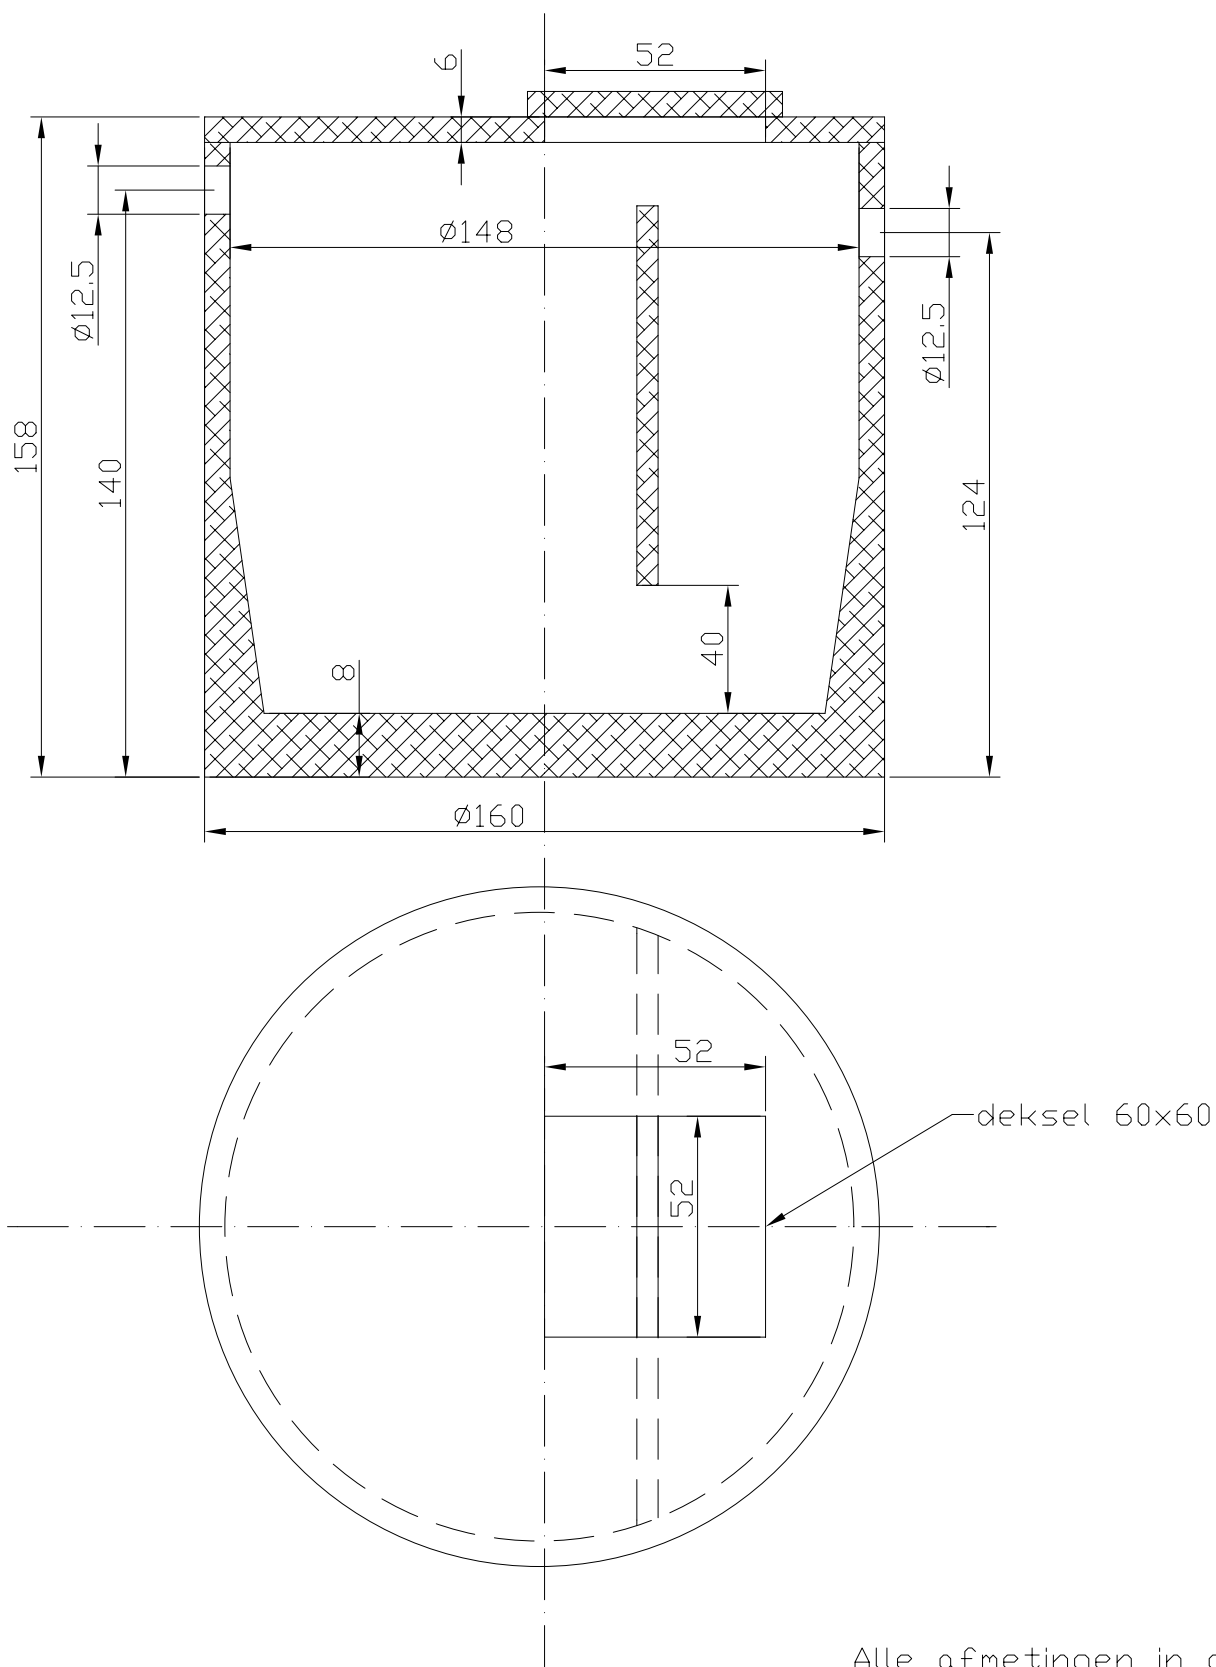

Alle afmetingen in cm


Dostmeetstraat 100
8680 Koekelare
Tel :051/588065
Fax :051/580196
www.willaert-bouw.be

Septische Put I

8 pers
Gewicht : 2200 kg



Septische Put 3000 l

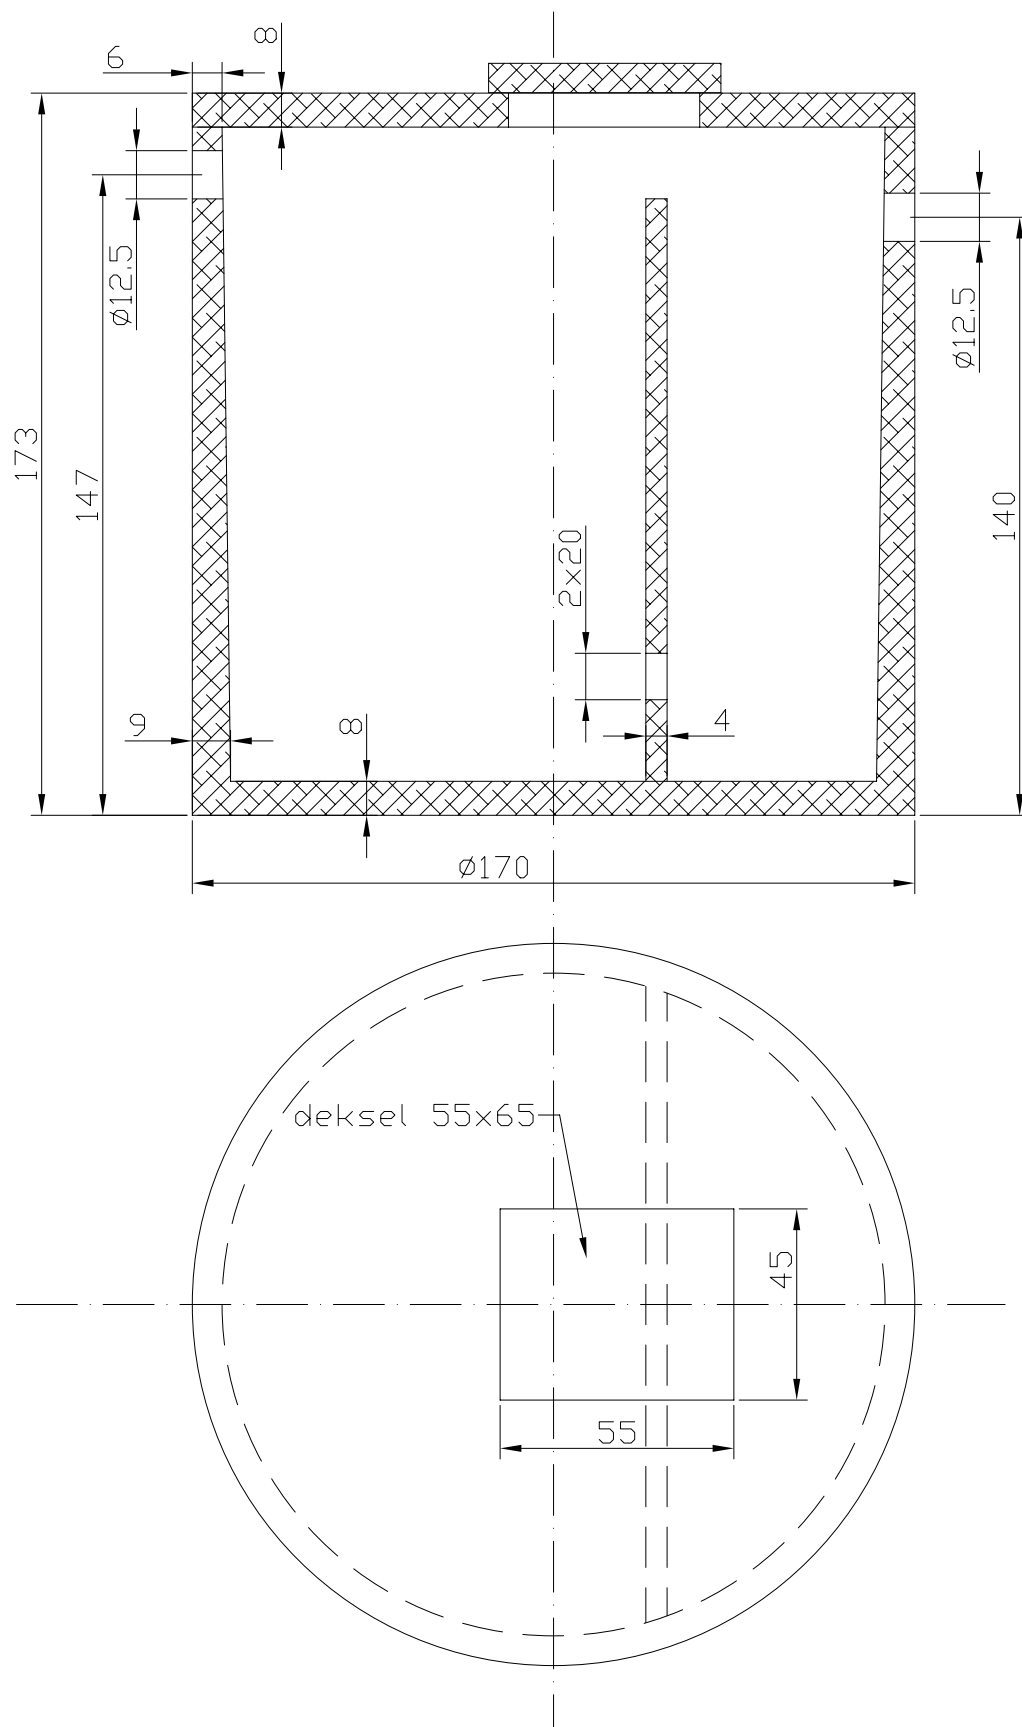

Alle afmetingen in cm

Dostmeetstraat 100
8680 Koekelare
Tel :051/588065
Fax :051/580196
www.willaert-bouw.be

Septische Put 3000 l
10 pers
Gewicht : 2400 kg



Technical drawing of a square concrete foundation with a central column. The drawing shows a square outer boundary with a cross-hatched pattern, representing the concrete. Inside, a vertical rectangular area represents the column. Dimensions are given in millimeters. The outer square has a side length of 200 mm. The inner column has a width of 200 mm and a height of 168 mm. The distance between the outer square and the inner column is 12.5 mm. The distance between the inner column and the outer square is 9 mm. The distance between the inner column and the outer square is 4 mm. The distance between the inner column and the outer square is 2x20 mm. The drawing is labeled "Ф. 1" and "Ф. 2".

